
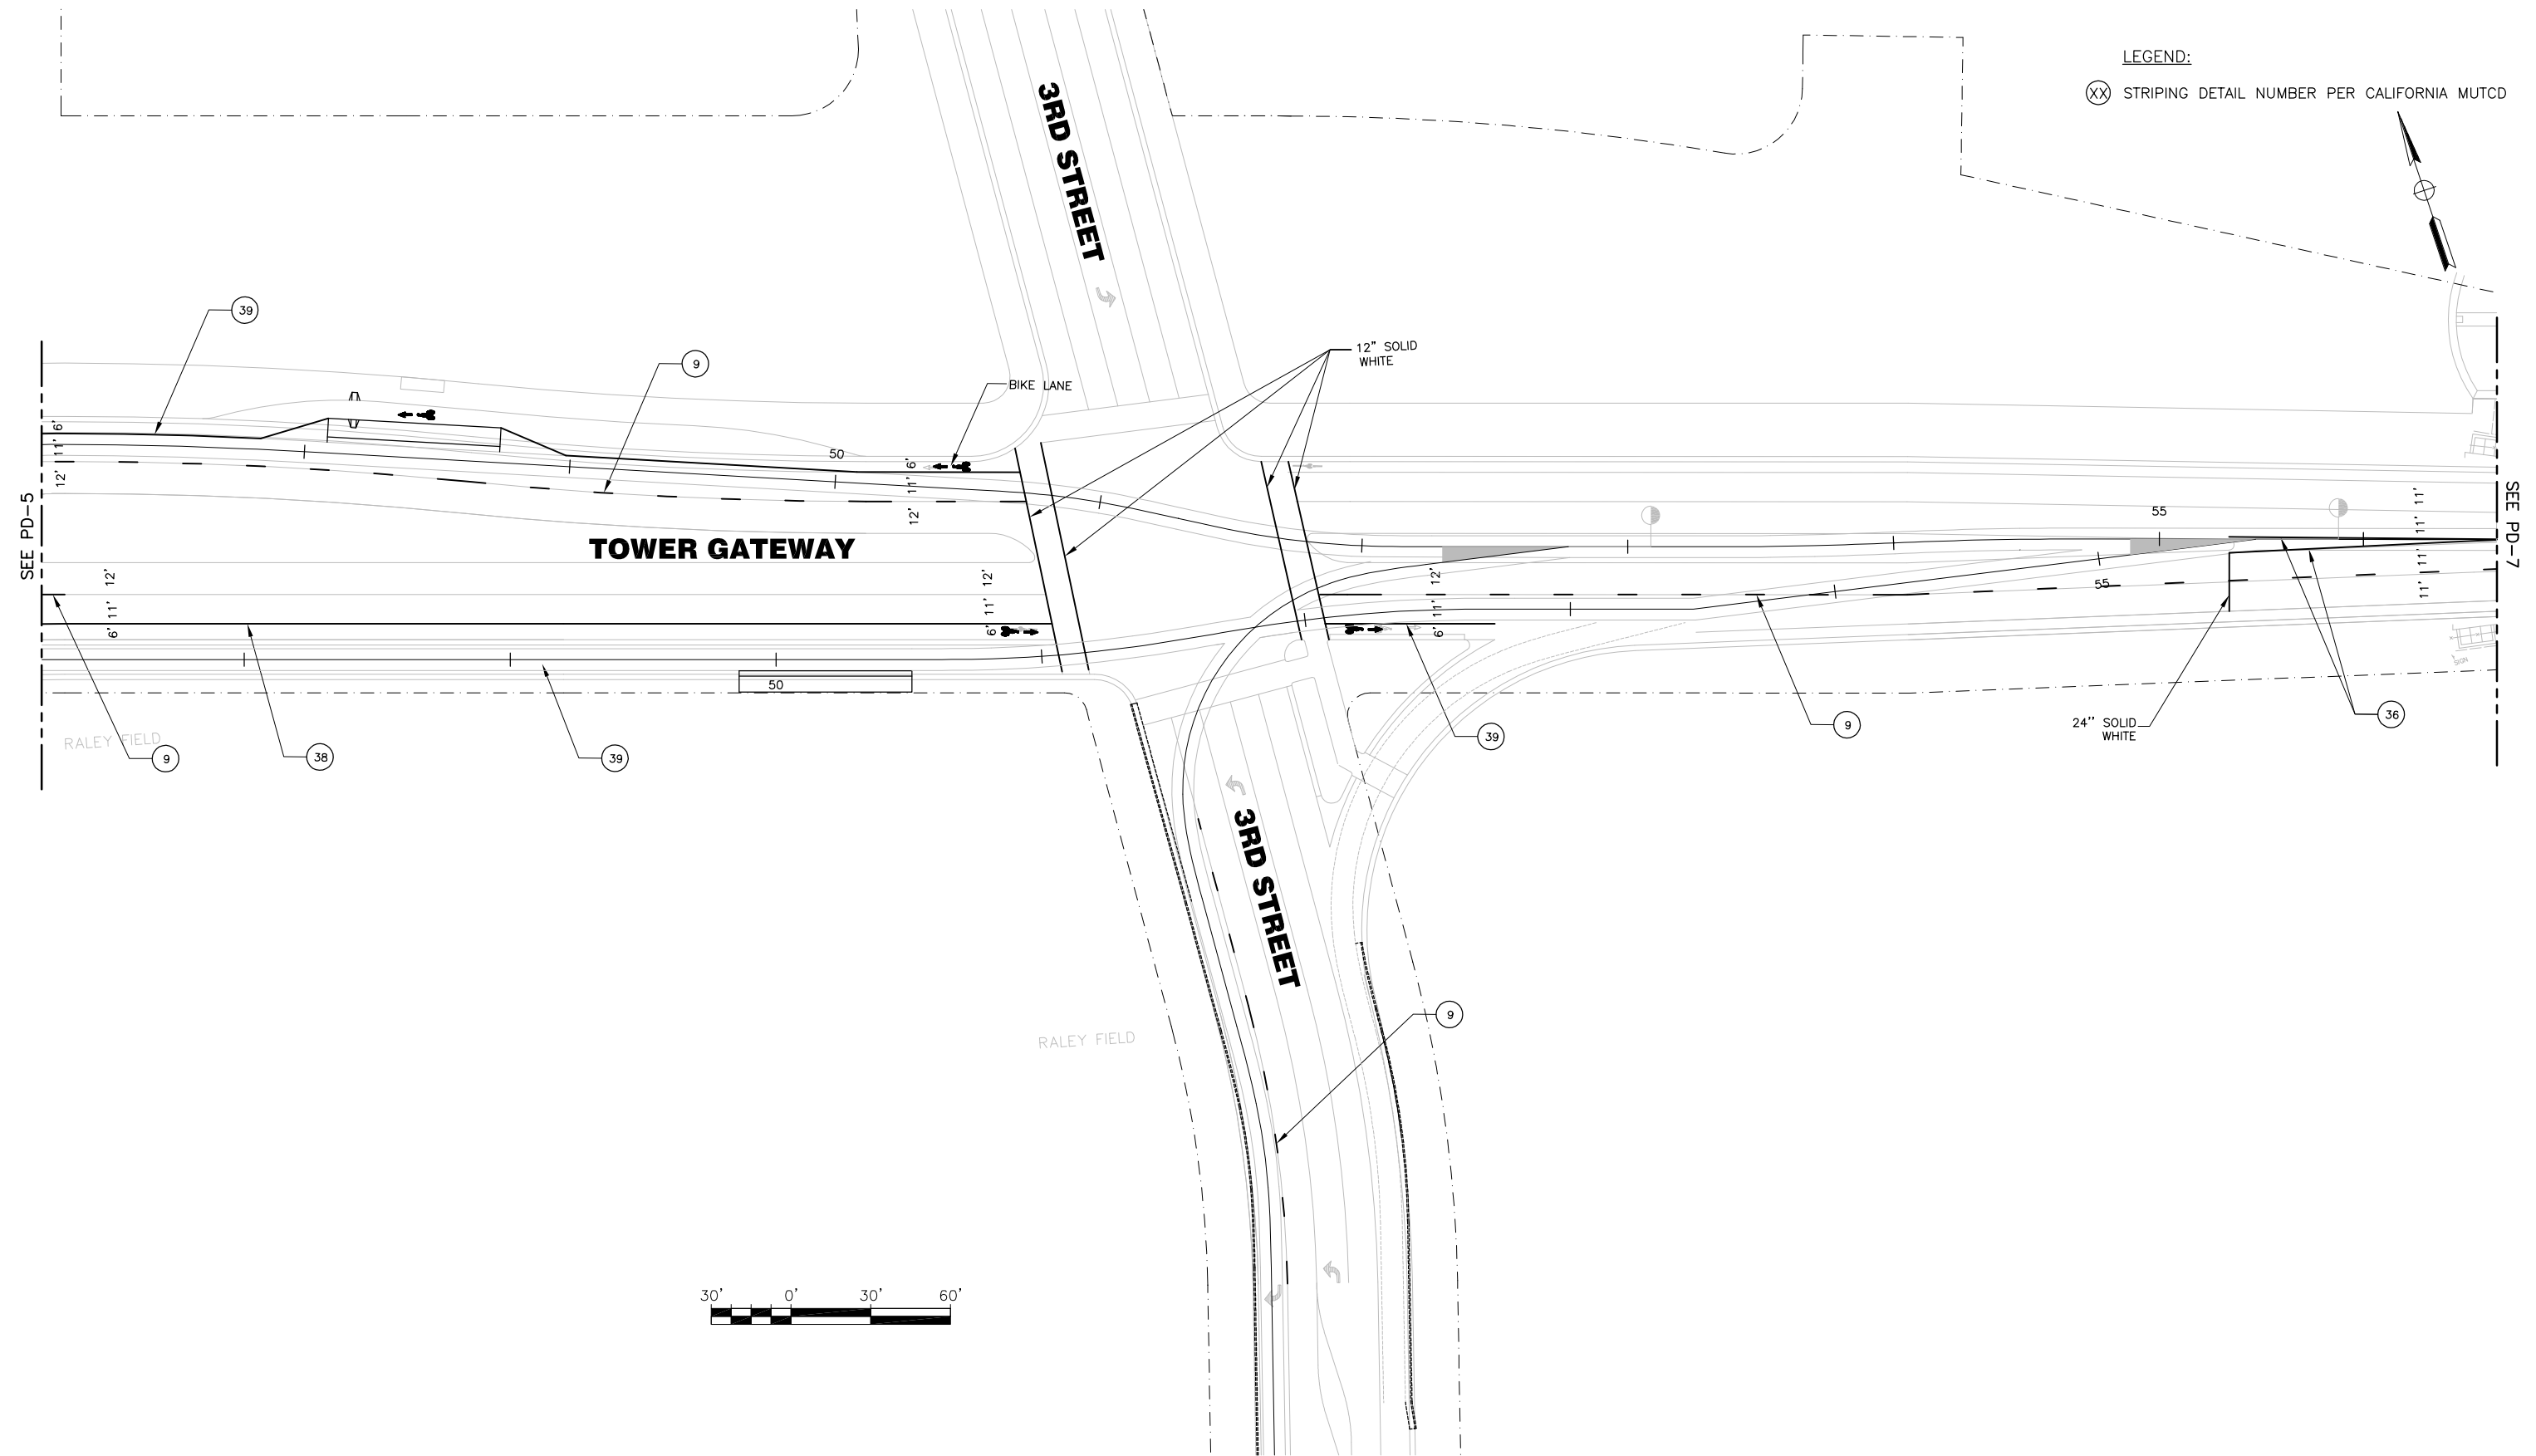


LEGEND:

(XX) STRIPING DETAIL NUMBER PER CALIFORNIA MUTCD

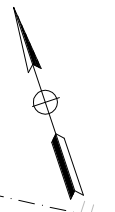

NO.	REVISION	BY	DATE	RECORD DRAWING DATE:

DESIGN: TVK
 DRAWN: VWF
 CHECKED: JH
 APPROVED: _____

**PRELIMINARY
 ENGINEERING
 NOT FOR
 CONSTRUCTION**

**CITY OF WEST SACRAMENTO
 ENGINEERING DIVISION**
 1110 WEST CAPITOL AVENUE
 WEST SACRAMENTO, CA 95691



HDR
 2365 Iron Point Road
 Suite 300
 Folsom, CA 95630
 (916) 817-4700



DOWNTOWN/RIVERFRONT STREETCAR PROJECT

STRIPING PLAN

76 OF 105
 PD-6
 DWG. NO.

LEGEND:

(XX) STRIPING DETAIL NUMBER PER CALIFORNIA MUTCD

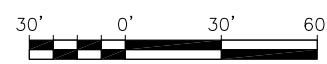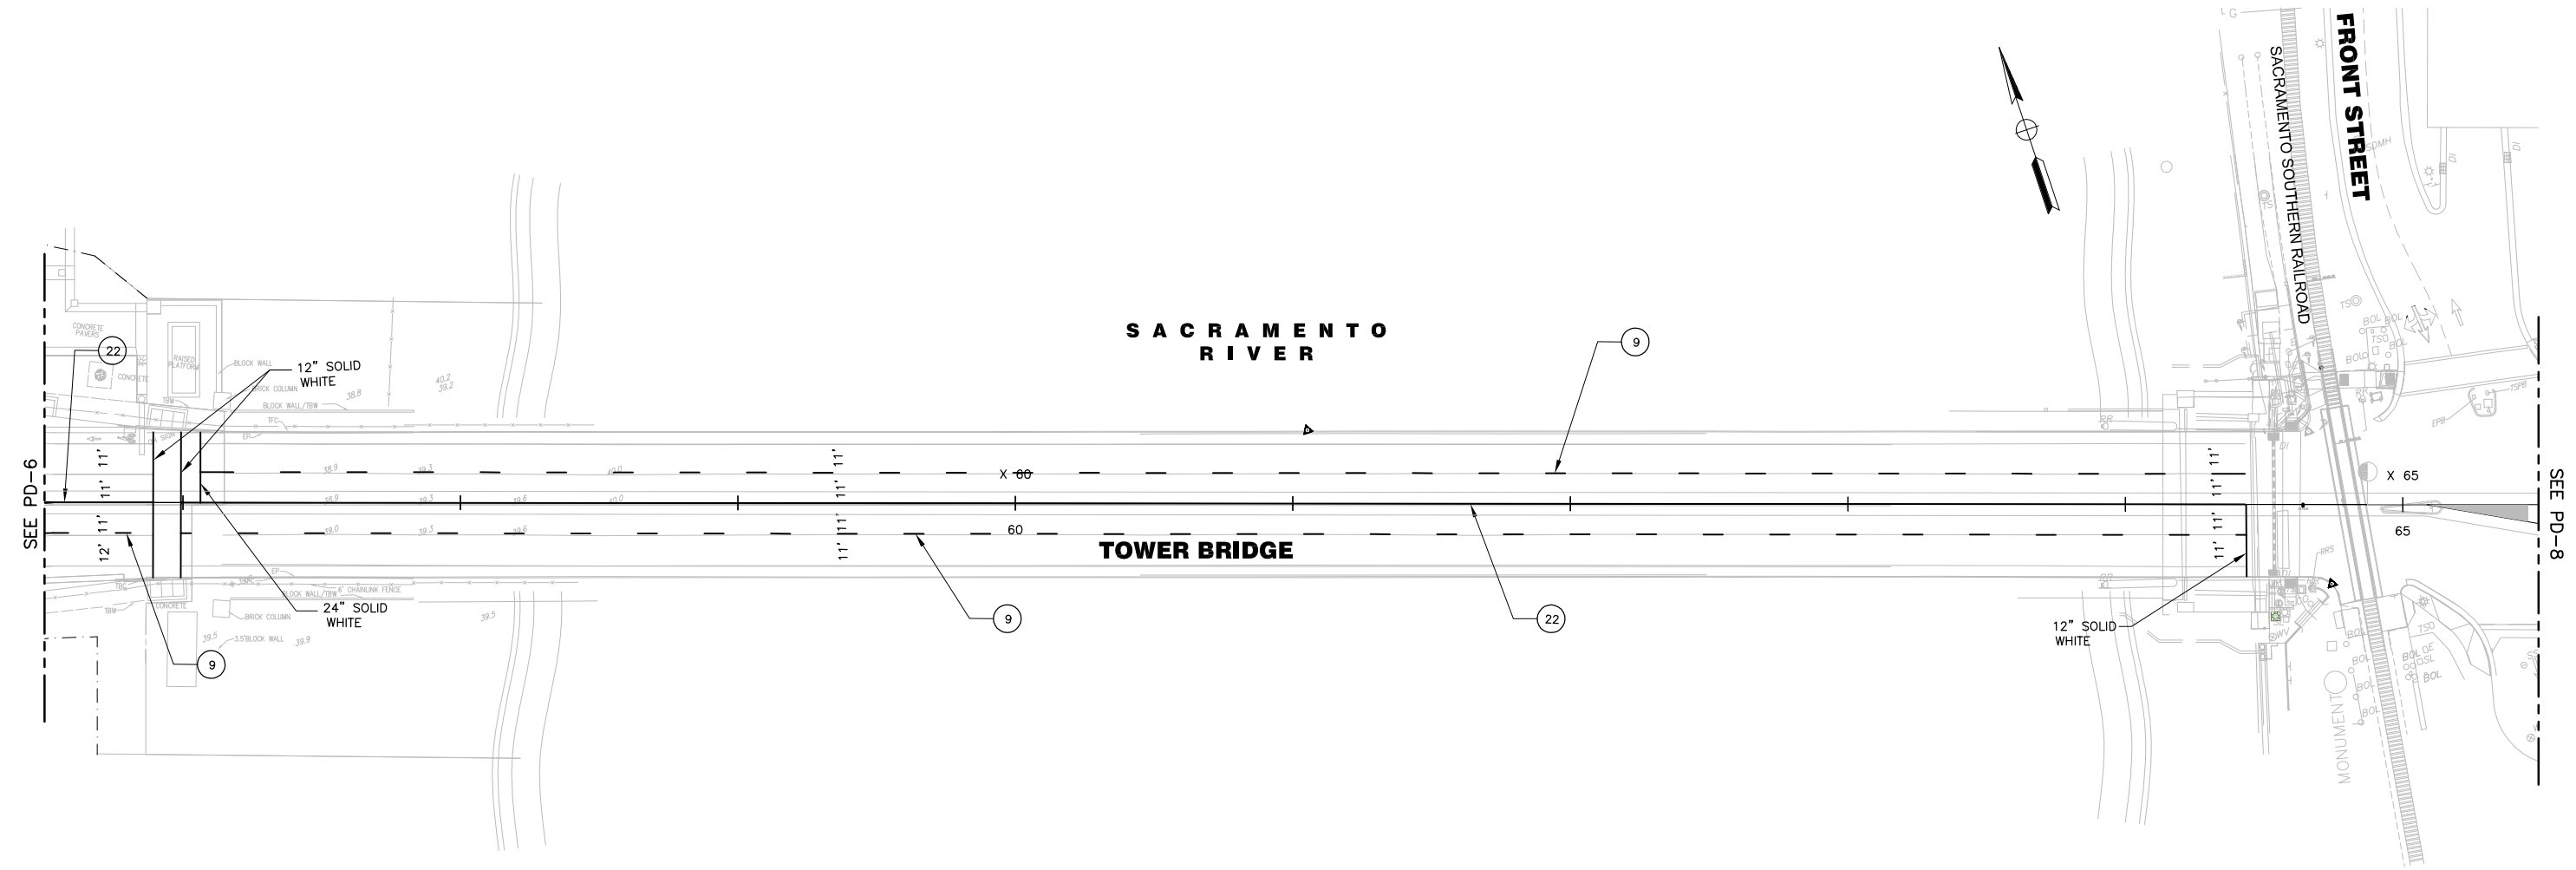

NO.	REVISION	BY	DATE	RECORD DRAWING DATE:

DESIGN: TVK
 DRAWN: VWF
 CHECKED: JH
 APPROVED: _____

**PRELIMINARY
 ENGINEERING
 NOT FOR
 CONSTRUCTION**

**CITY OF WEST SACRAMENTO
 ENGINEERING DIVISION**
 1110 WEST CAPITOL AVENUE
 WEST SACRAMENTO, CA 95691



HDR
 2365 Iron Point Road
 Suite 300
 Folsom, CA 95630
 (916) 817-4700



DOWNTOWN/RIVERFRONT STREETCAR PROJECT

STRIPING PLAN

77 OF 105
 PD-7
 DWG. NO.

LEGEND:

(XX) STRIPING DETAIL NUMBER PER CALIFORNIA MUTCD

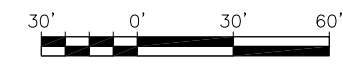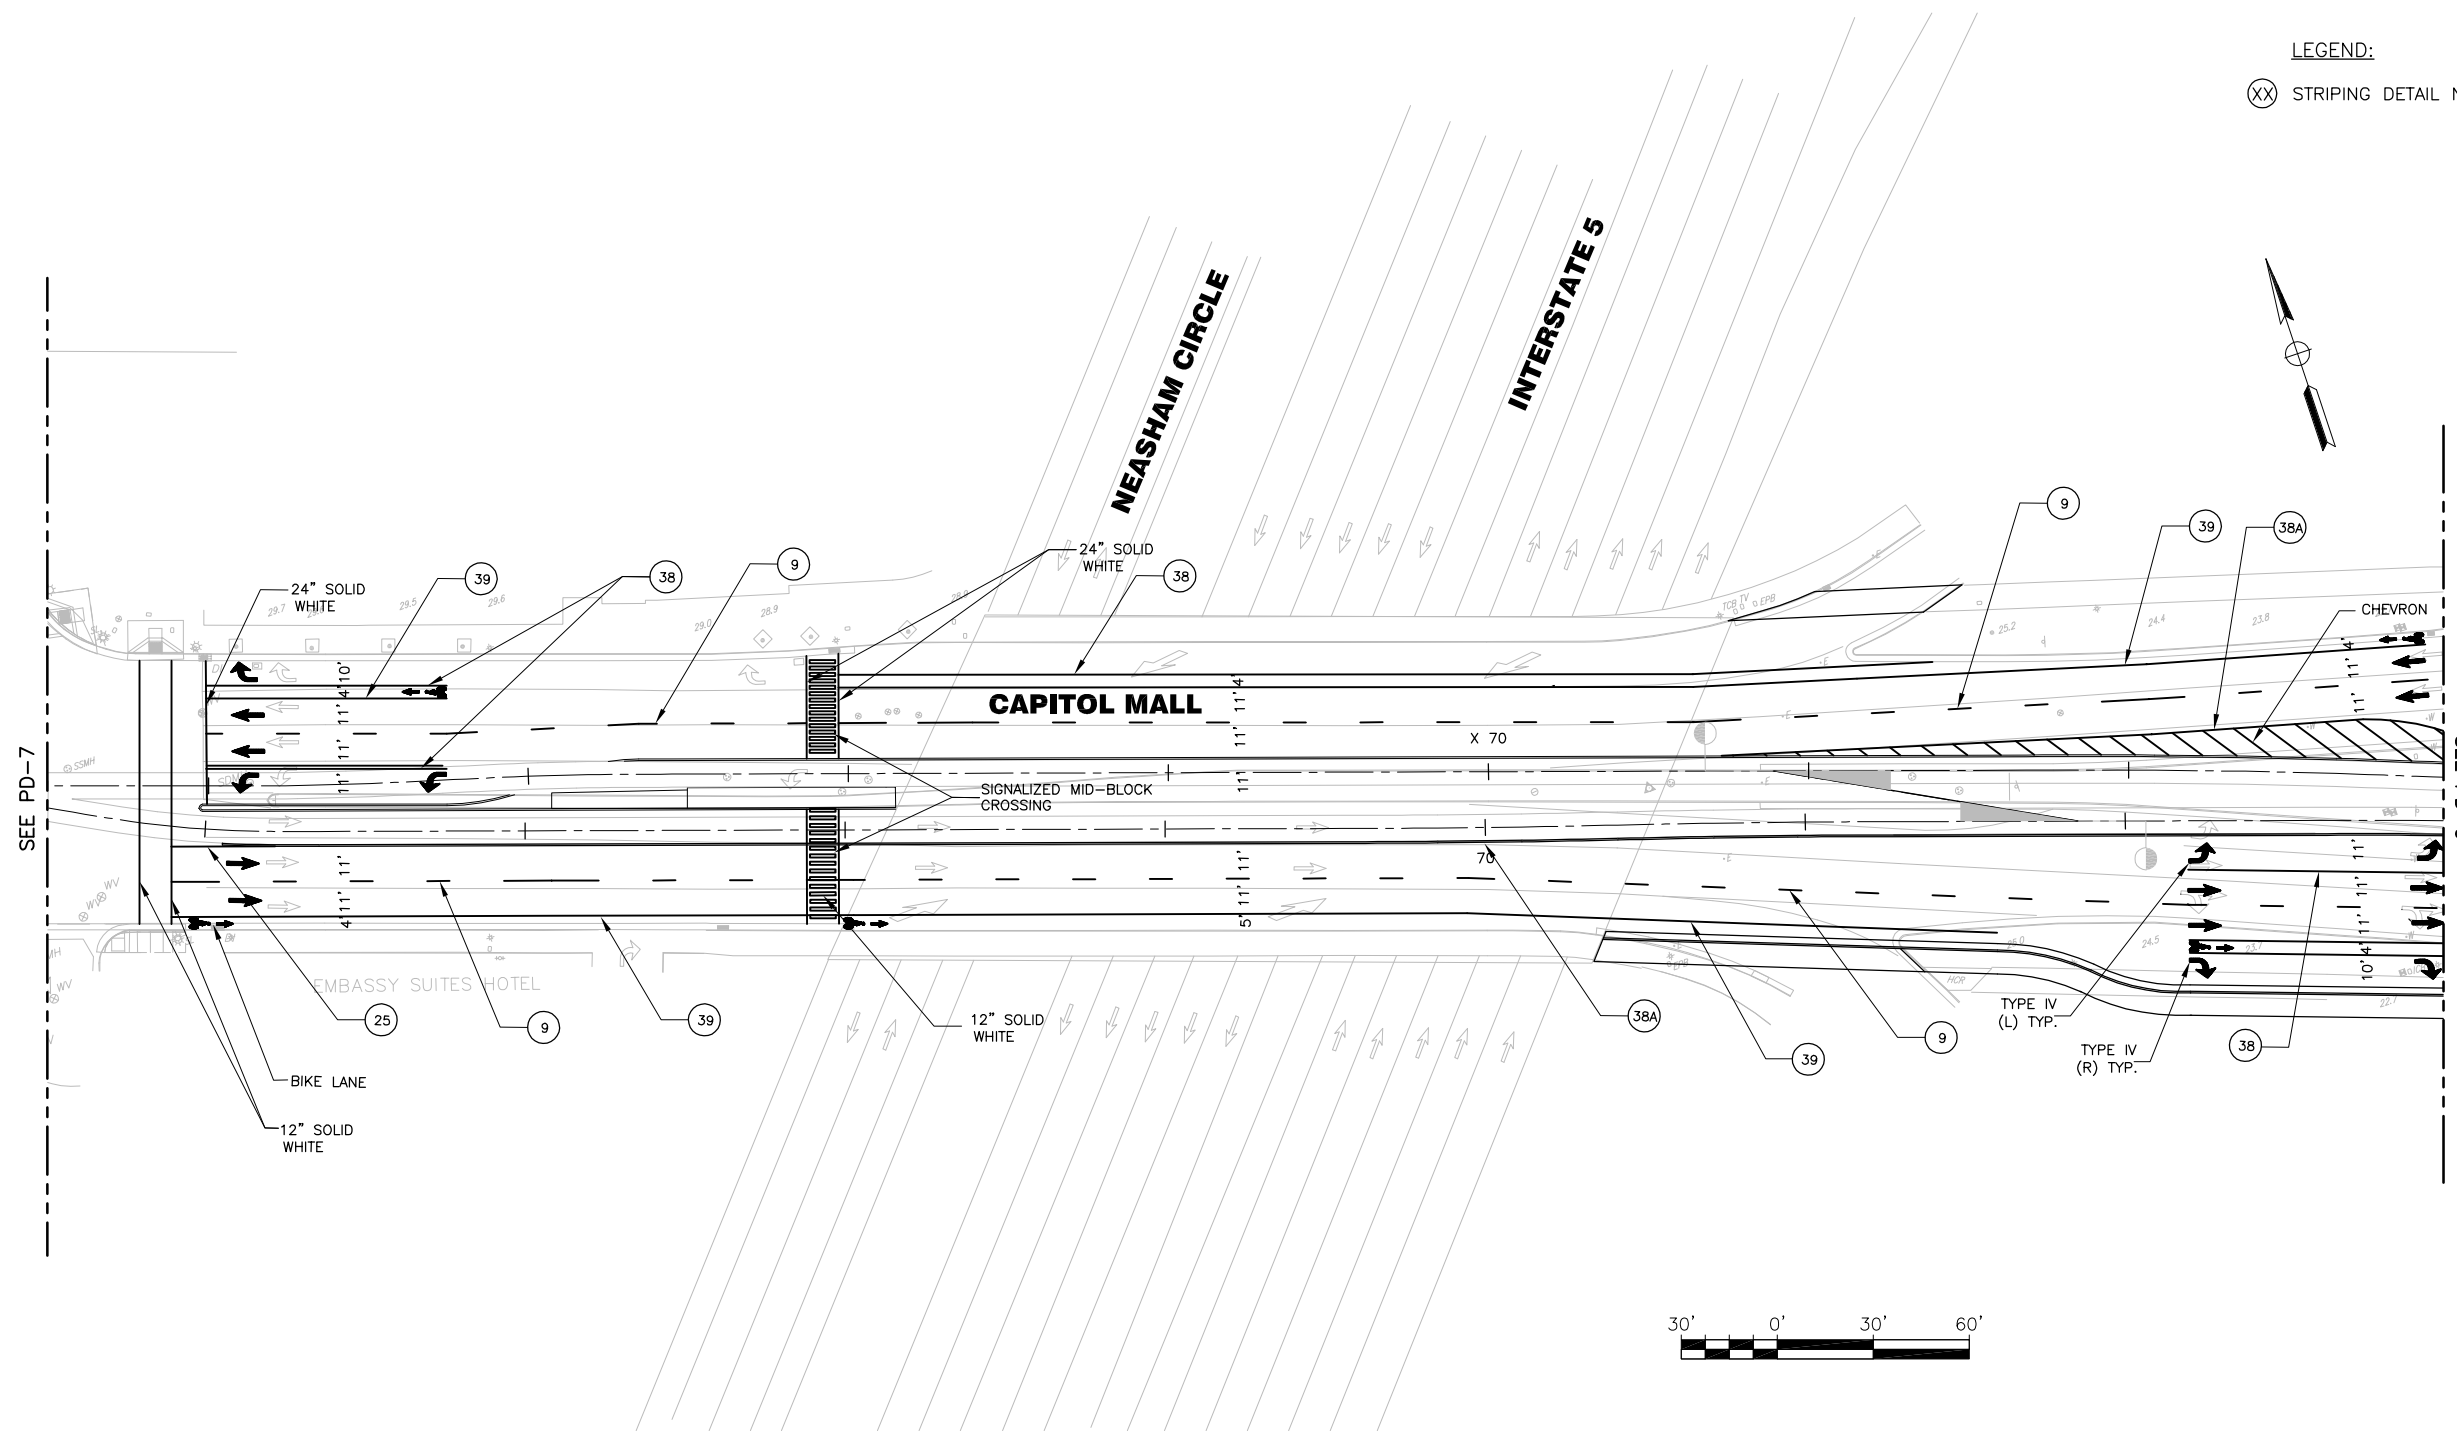

NO.	REVISION	BY	DATE	RECORD DRAWING DATE:
SCALE				HORIZONTAL: AS NOTED
				VERTICAL: N/A
PROJECT NO.				
CAD FILE:				

DESIGN: TVK
 DRAWN: VWF
 CHECKED: JH
 APPROVED: _____

**PRELIMINARY
 ENGINEERING
 NOT FOR
 CONSTRUCTION**

**CITY OF WEST SACRAMENTO
 ENGINEERING DIVISION**
 1110 WEST CAPITOL AVENUE
 WEST SACRAMENTO, CA 95691



HDR
 2365 Iron Point Road
 Suite 300
 Folsom, CA 95630
 (916) 817-4700

DOWNTOWN/RIVERFRONT STREETCAR PROJECT

STRIPING PLAN

78 OF 105
 PD-8
 DWG. NO.